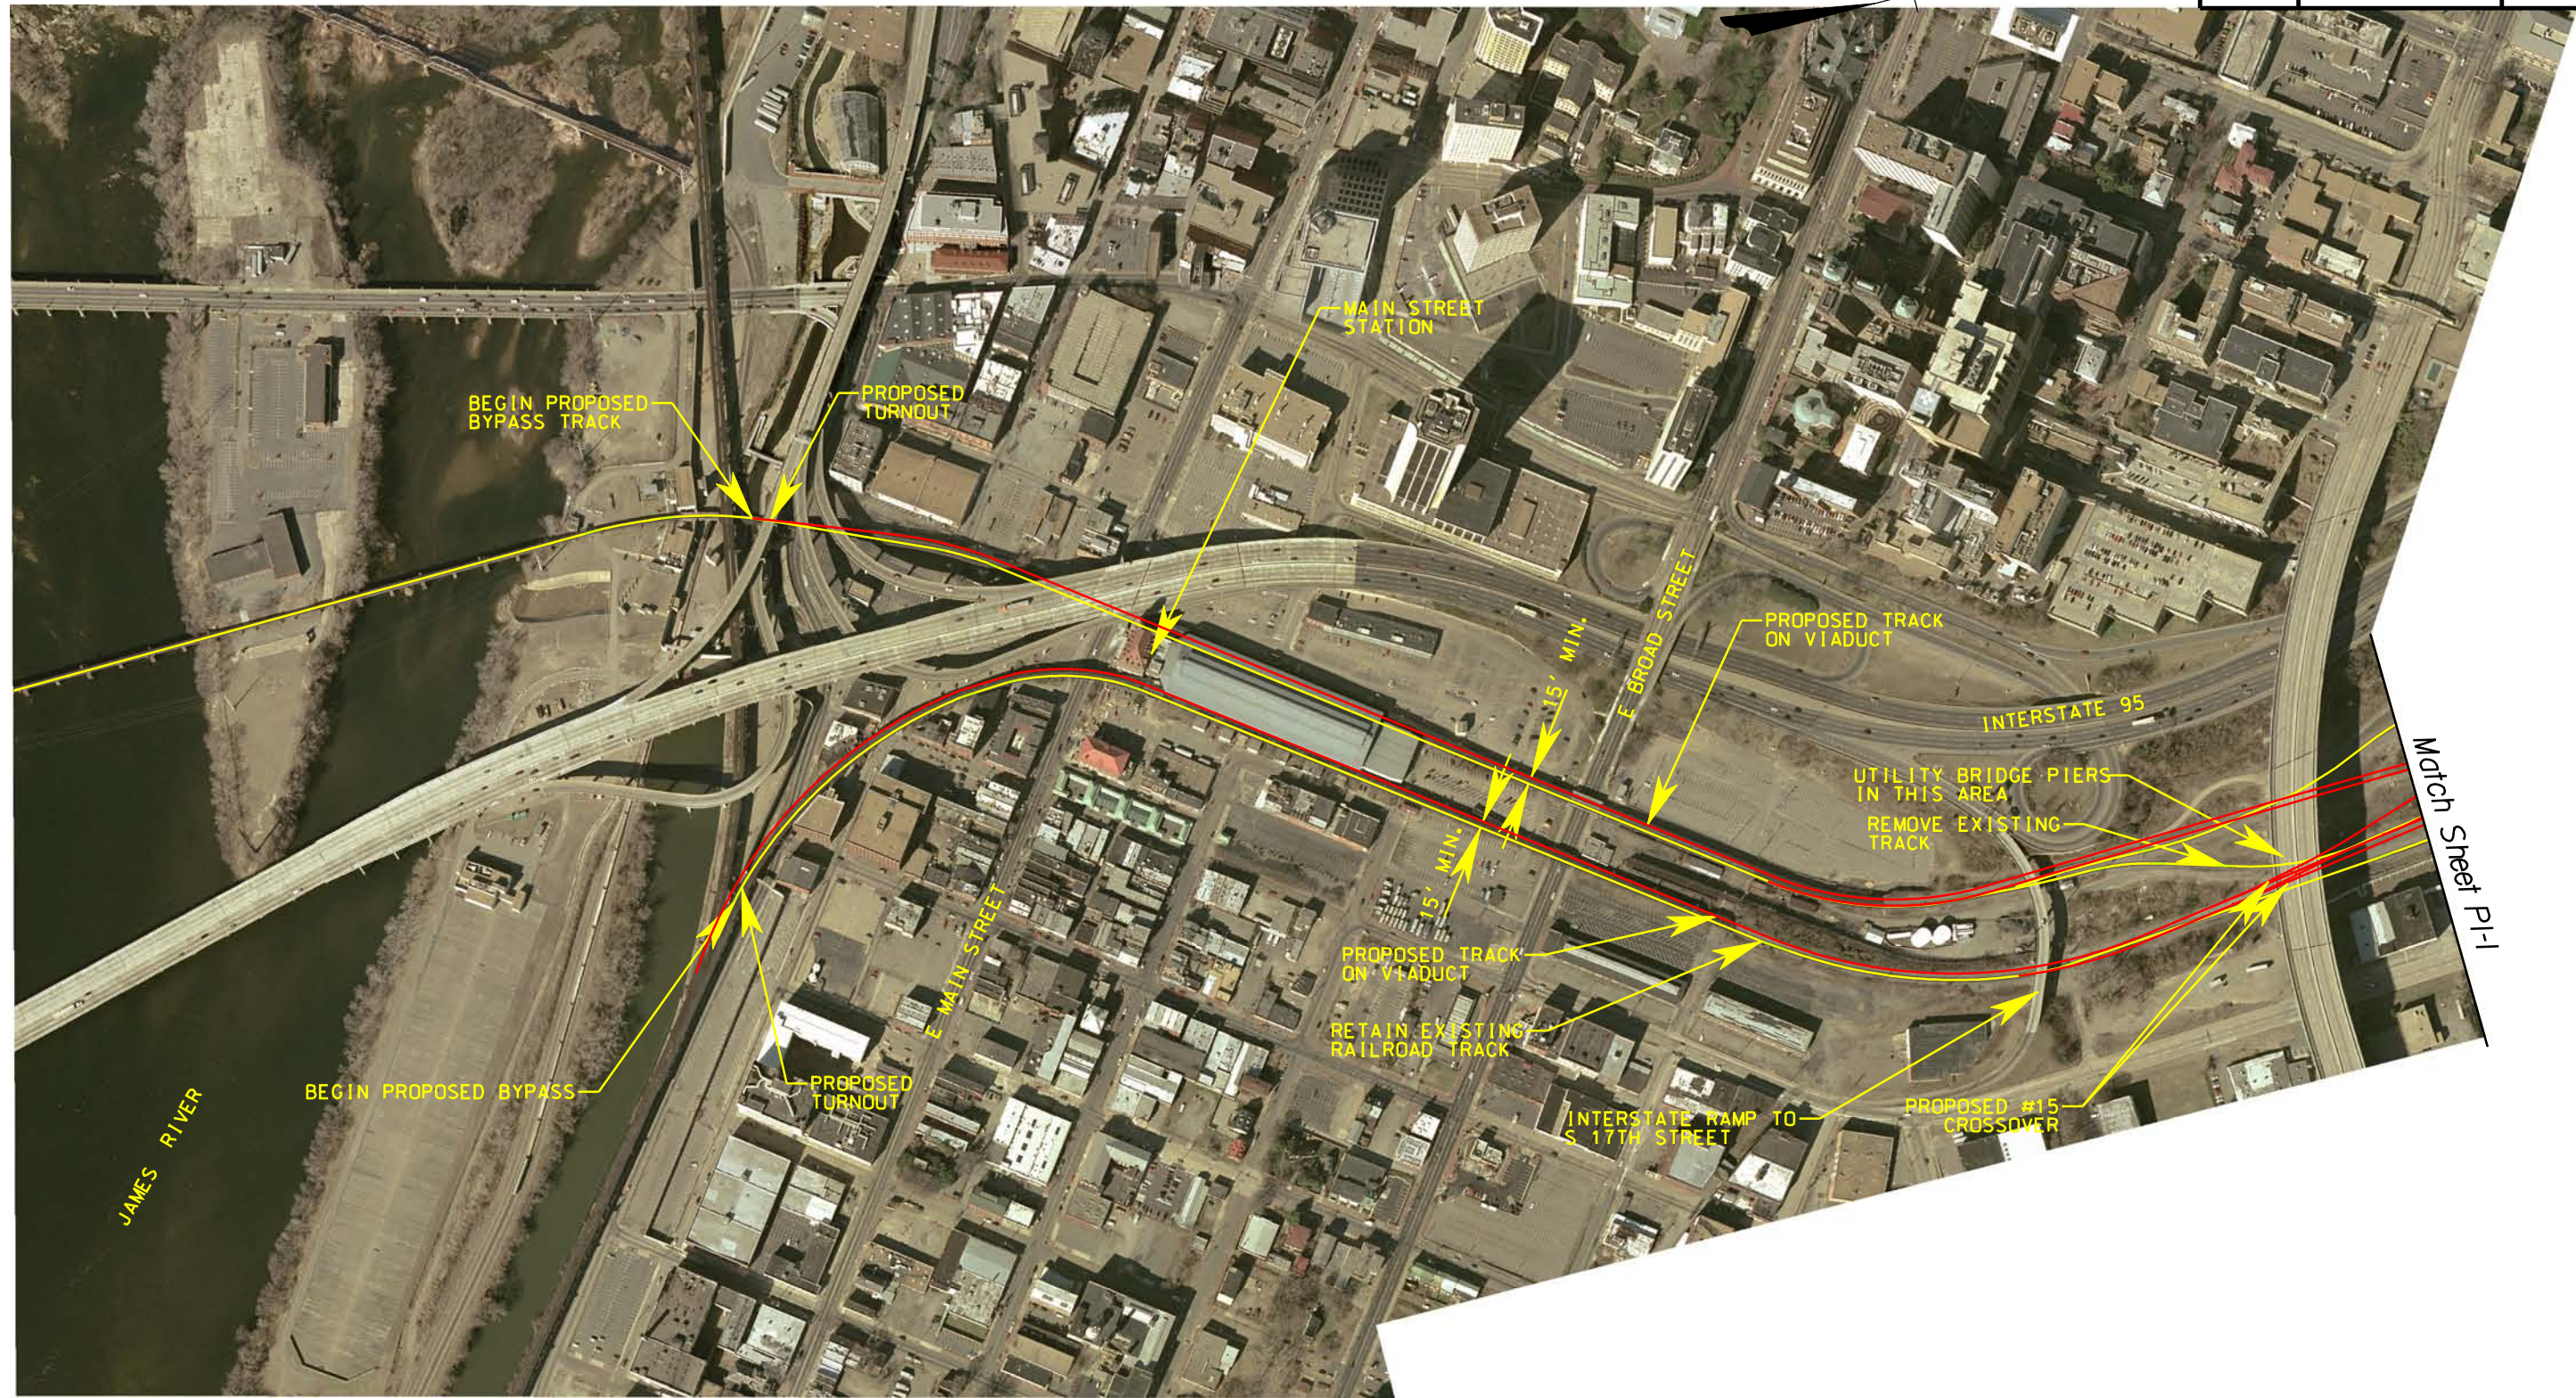

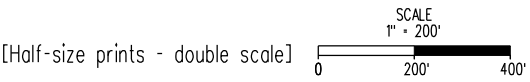


REVISED	PROJECT	SHEET NO.
	ACCA BYPASS	PI-1




Match Sheet PI-1

 Virginia Department of Rail and Public Transportation			
PROJECT: ACCA BYPASS			
LOCATION: MAIN STREET STATION			
PLAN NO.	PROJECT	FILE NO.	SHEET NO. PI-1



8/1/2018 AMP

REVISED	PROJECT	SHEET NO.
	ACCA BYPASS	PI-02

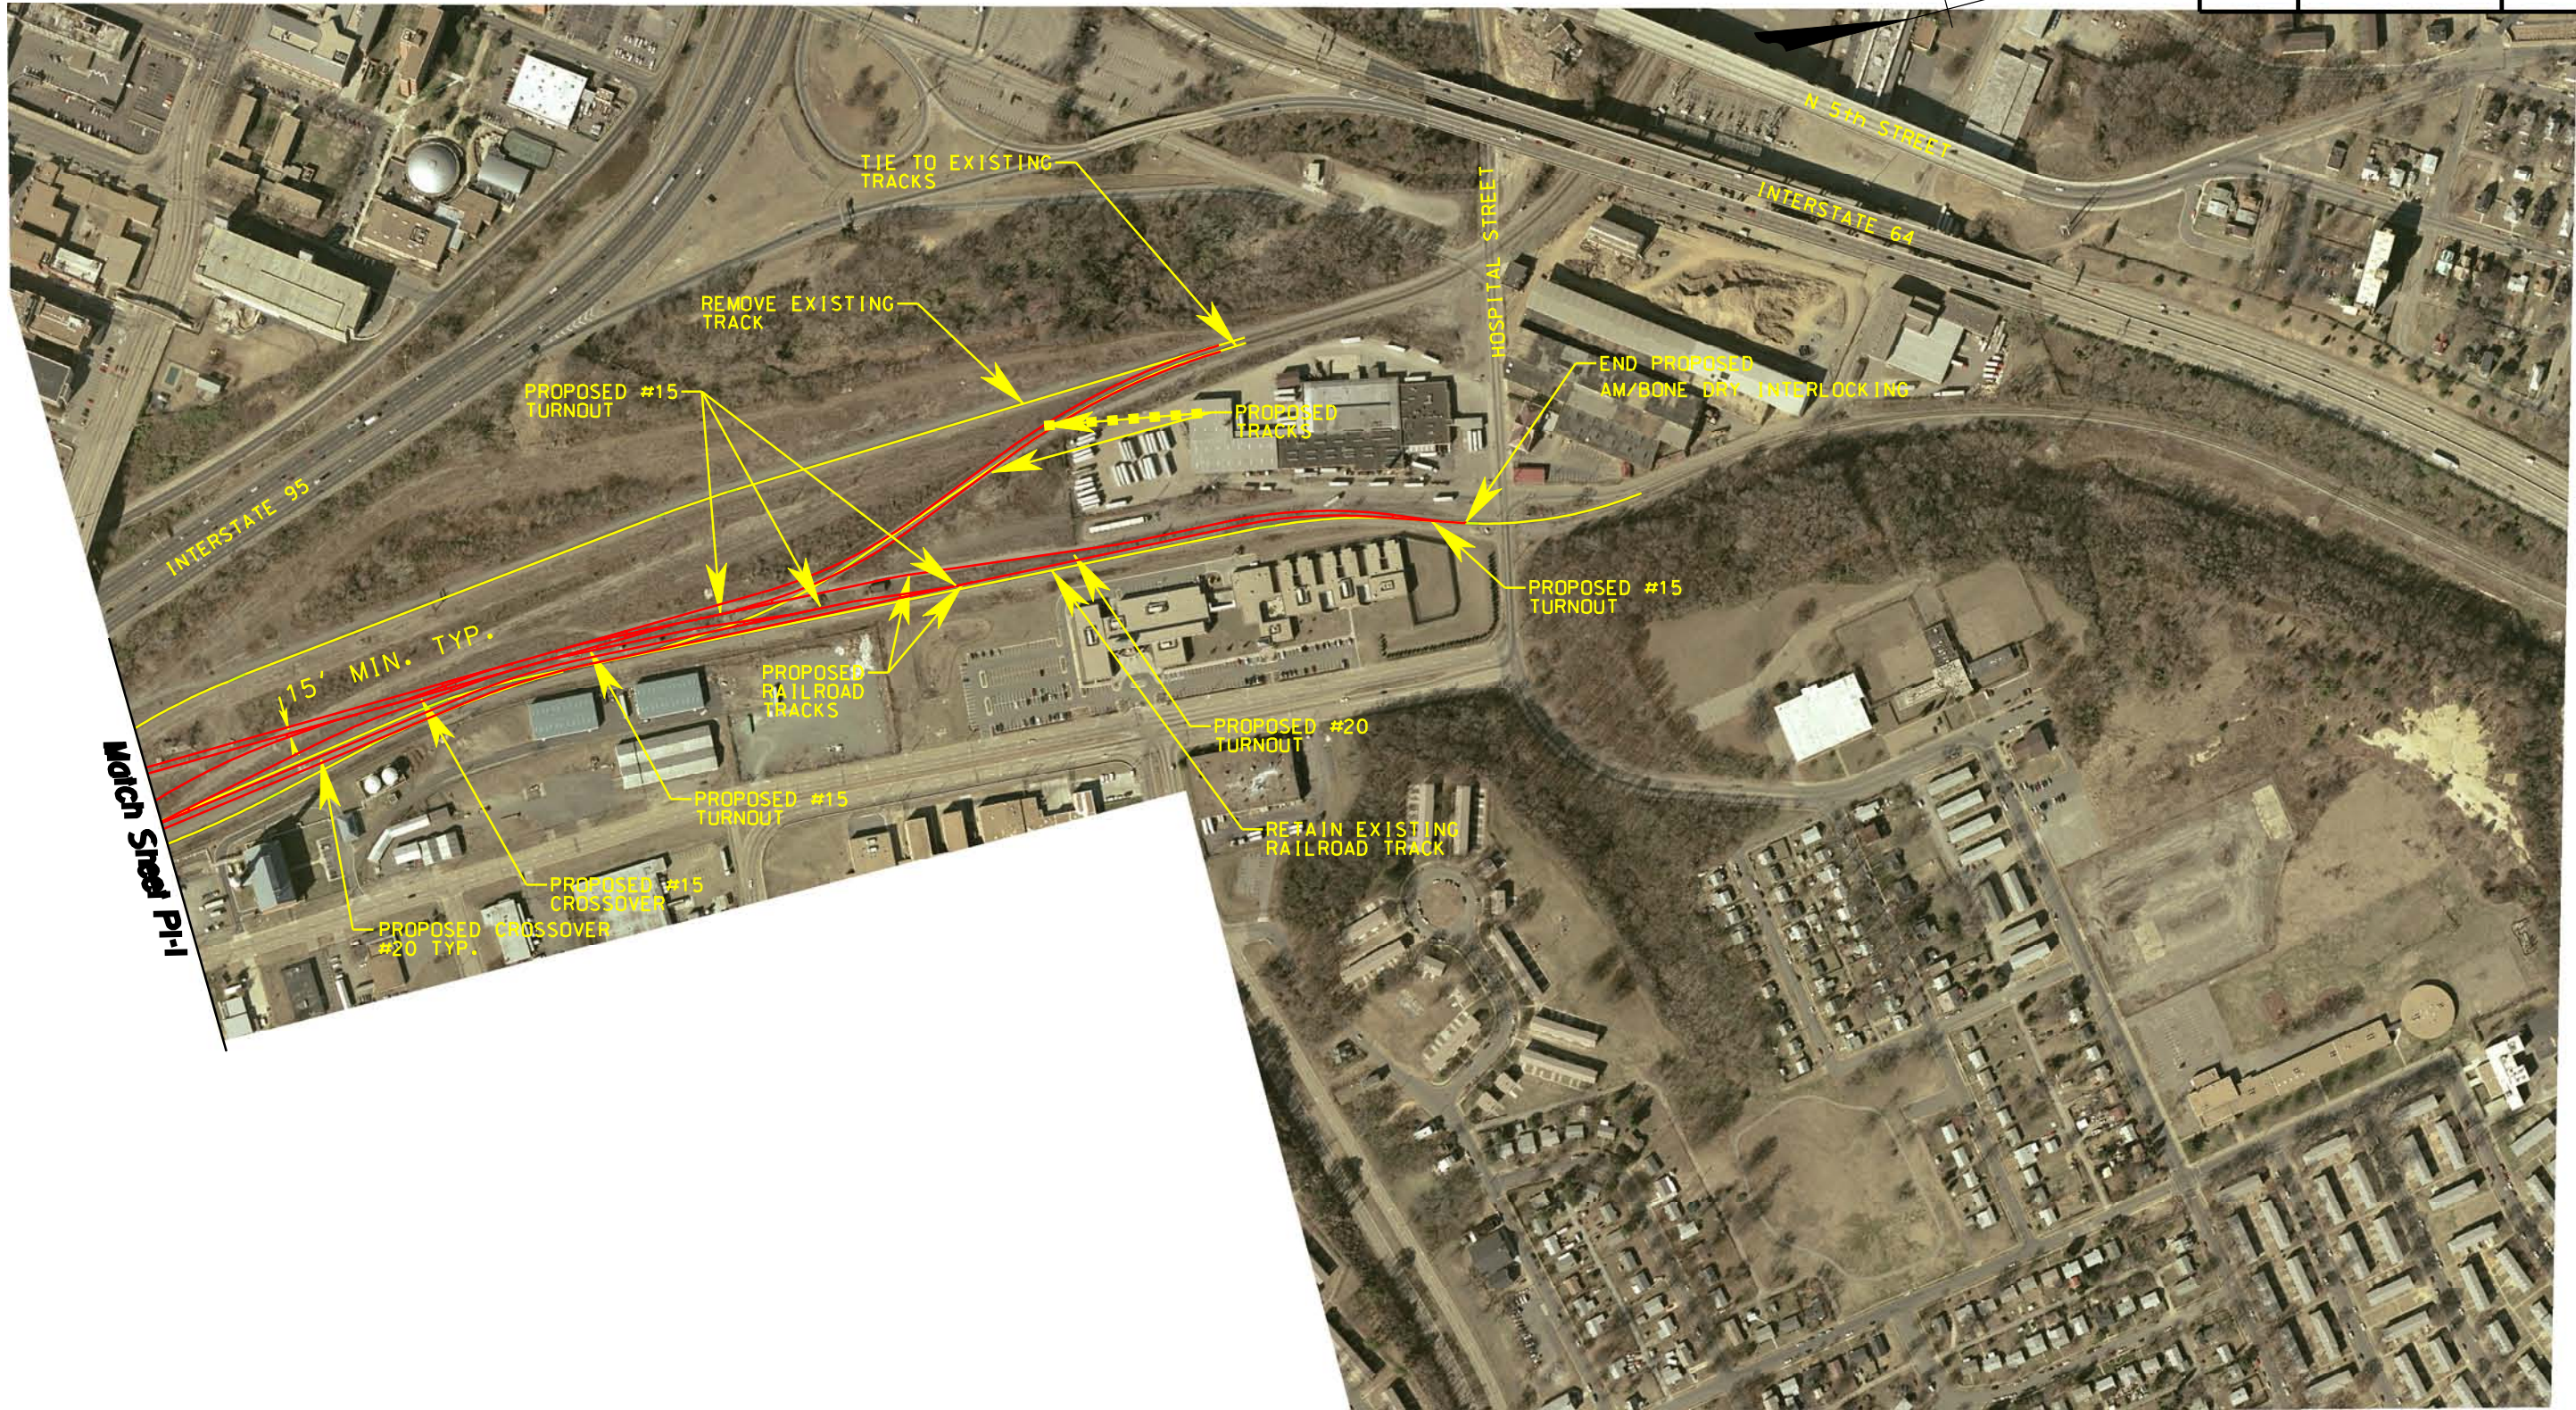

Virginia Department of Rail and Public Transportation

PROJECT  
ACCA BYPASS

LOCATION  
AM/BONE DRY JUNCTION

PLAN NO. PROJECT FILE NO. SHEET NO.  
PI-2

